


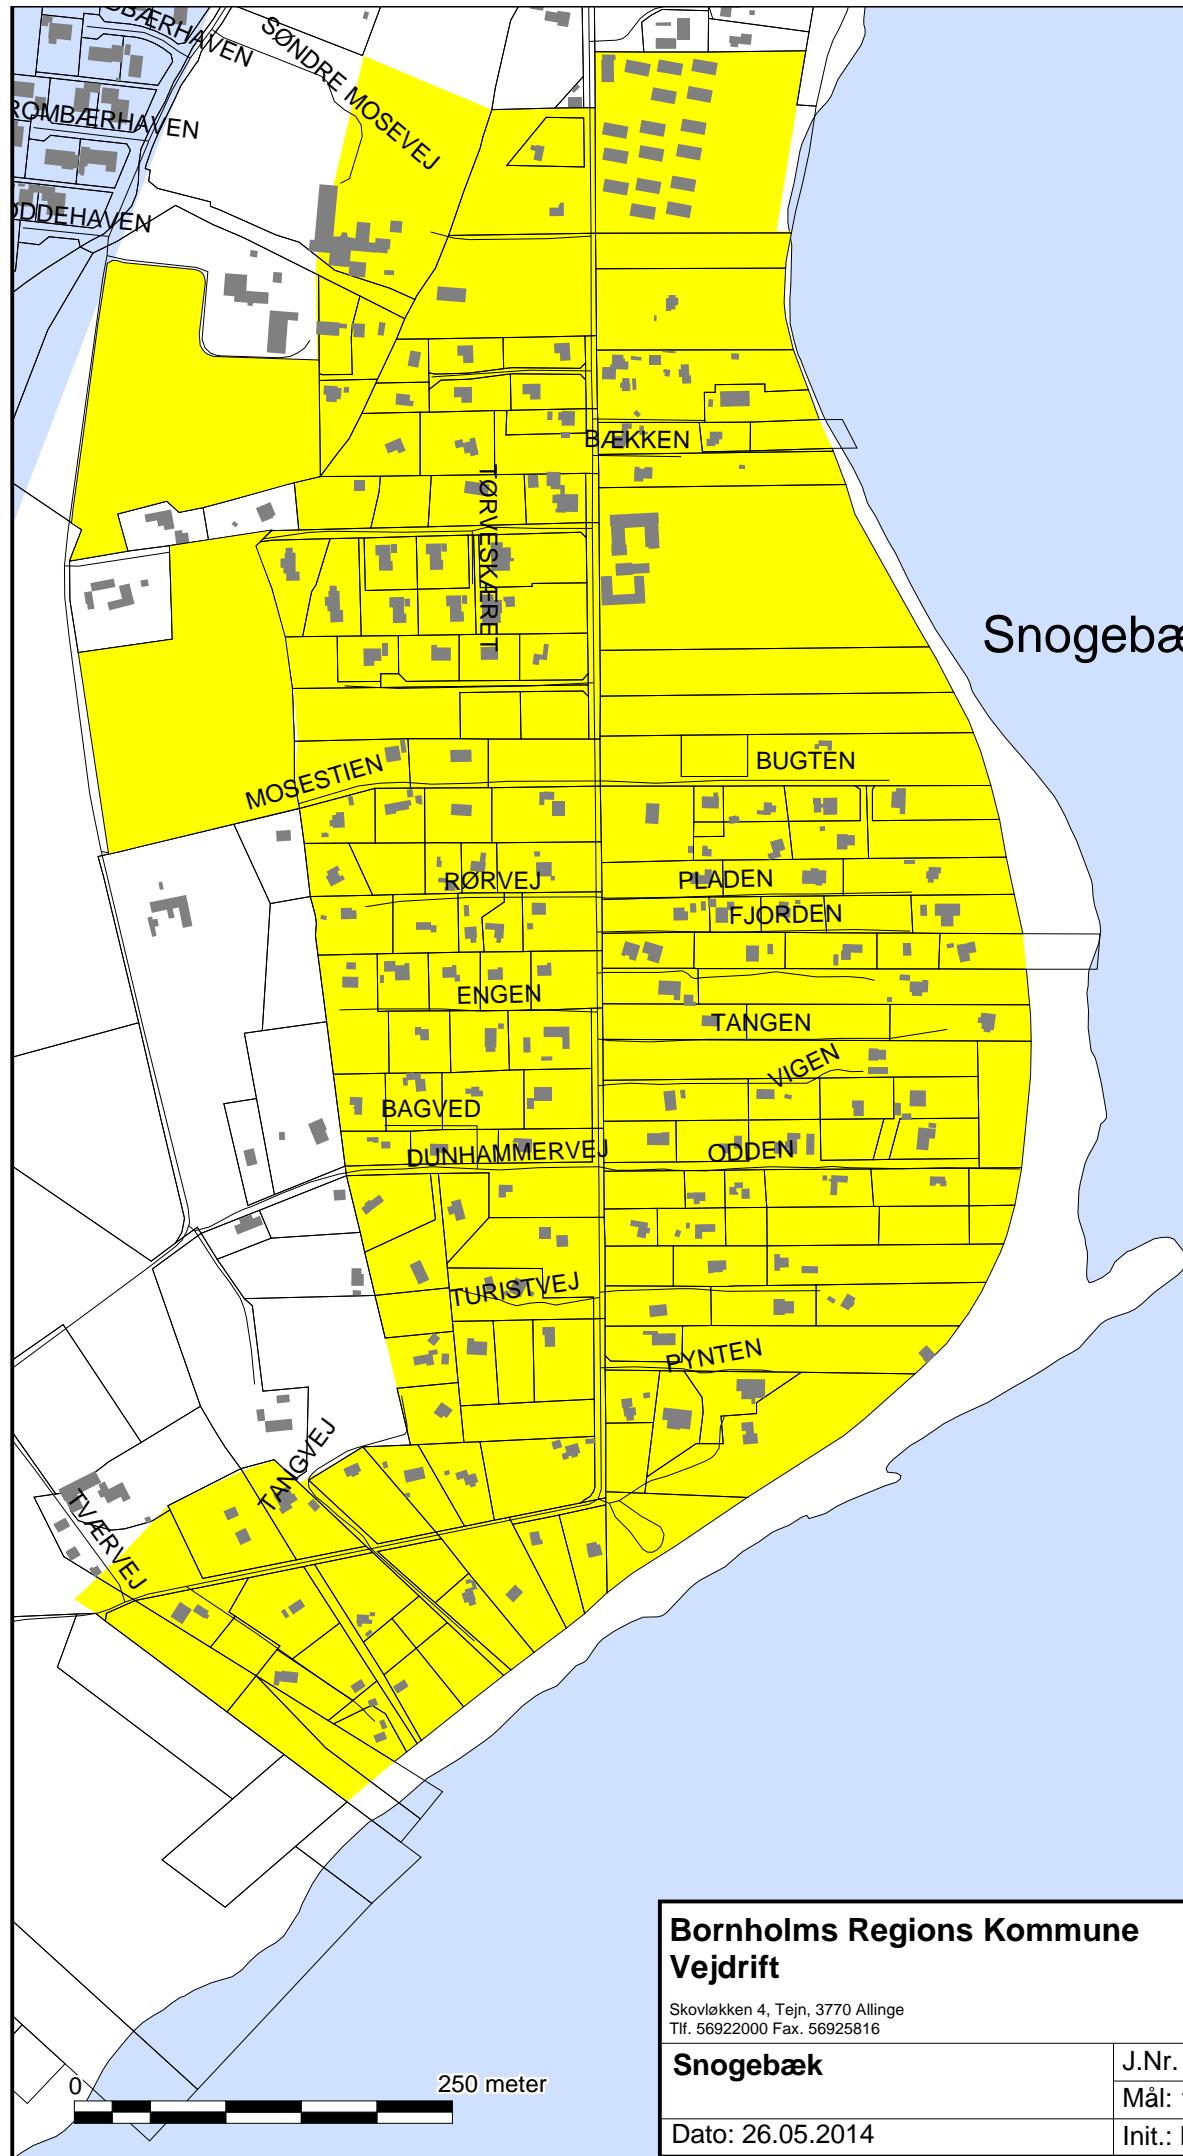

Snogebaek



**Bornholms Regions Kommune
Vejdrift**

Skovløkken 4, Tejn, 3770 Allinge
Tlf. 56922000 Fax. 56925816



Snogebaek	J.Nr.
	Mål: 1:5000
Dato: 26.05.2014	Init.: lenkr