


EVT. FORTSAT
PARKERING AF
PERSONBILER
LANGS KANTEN

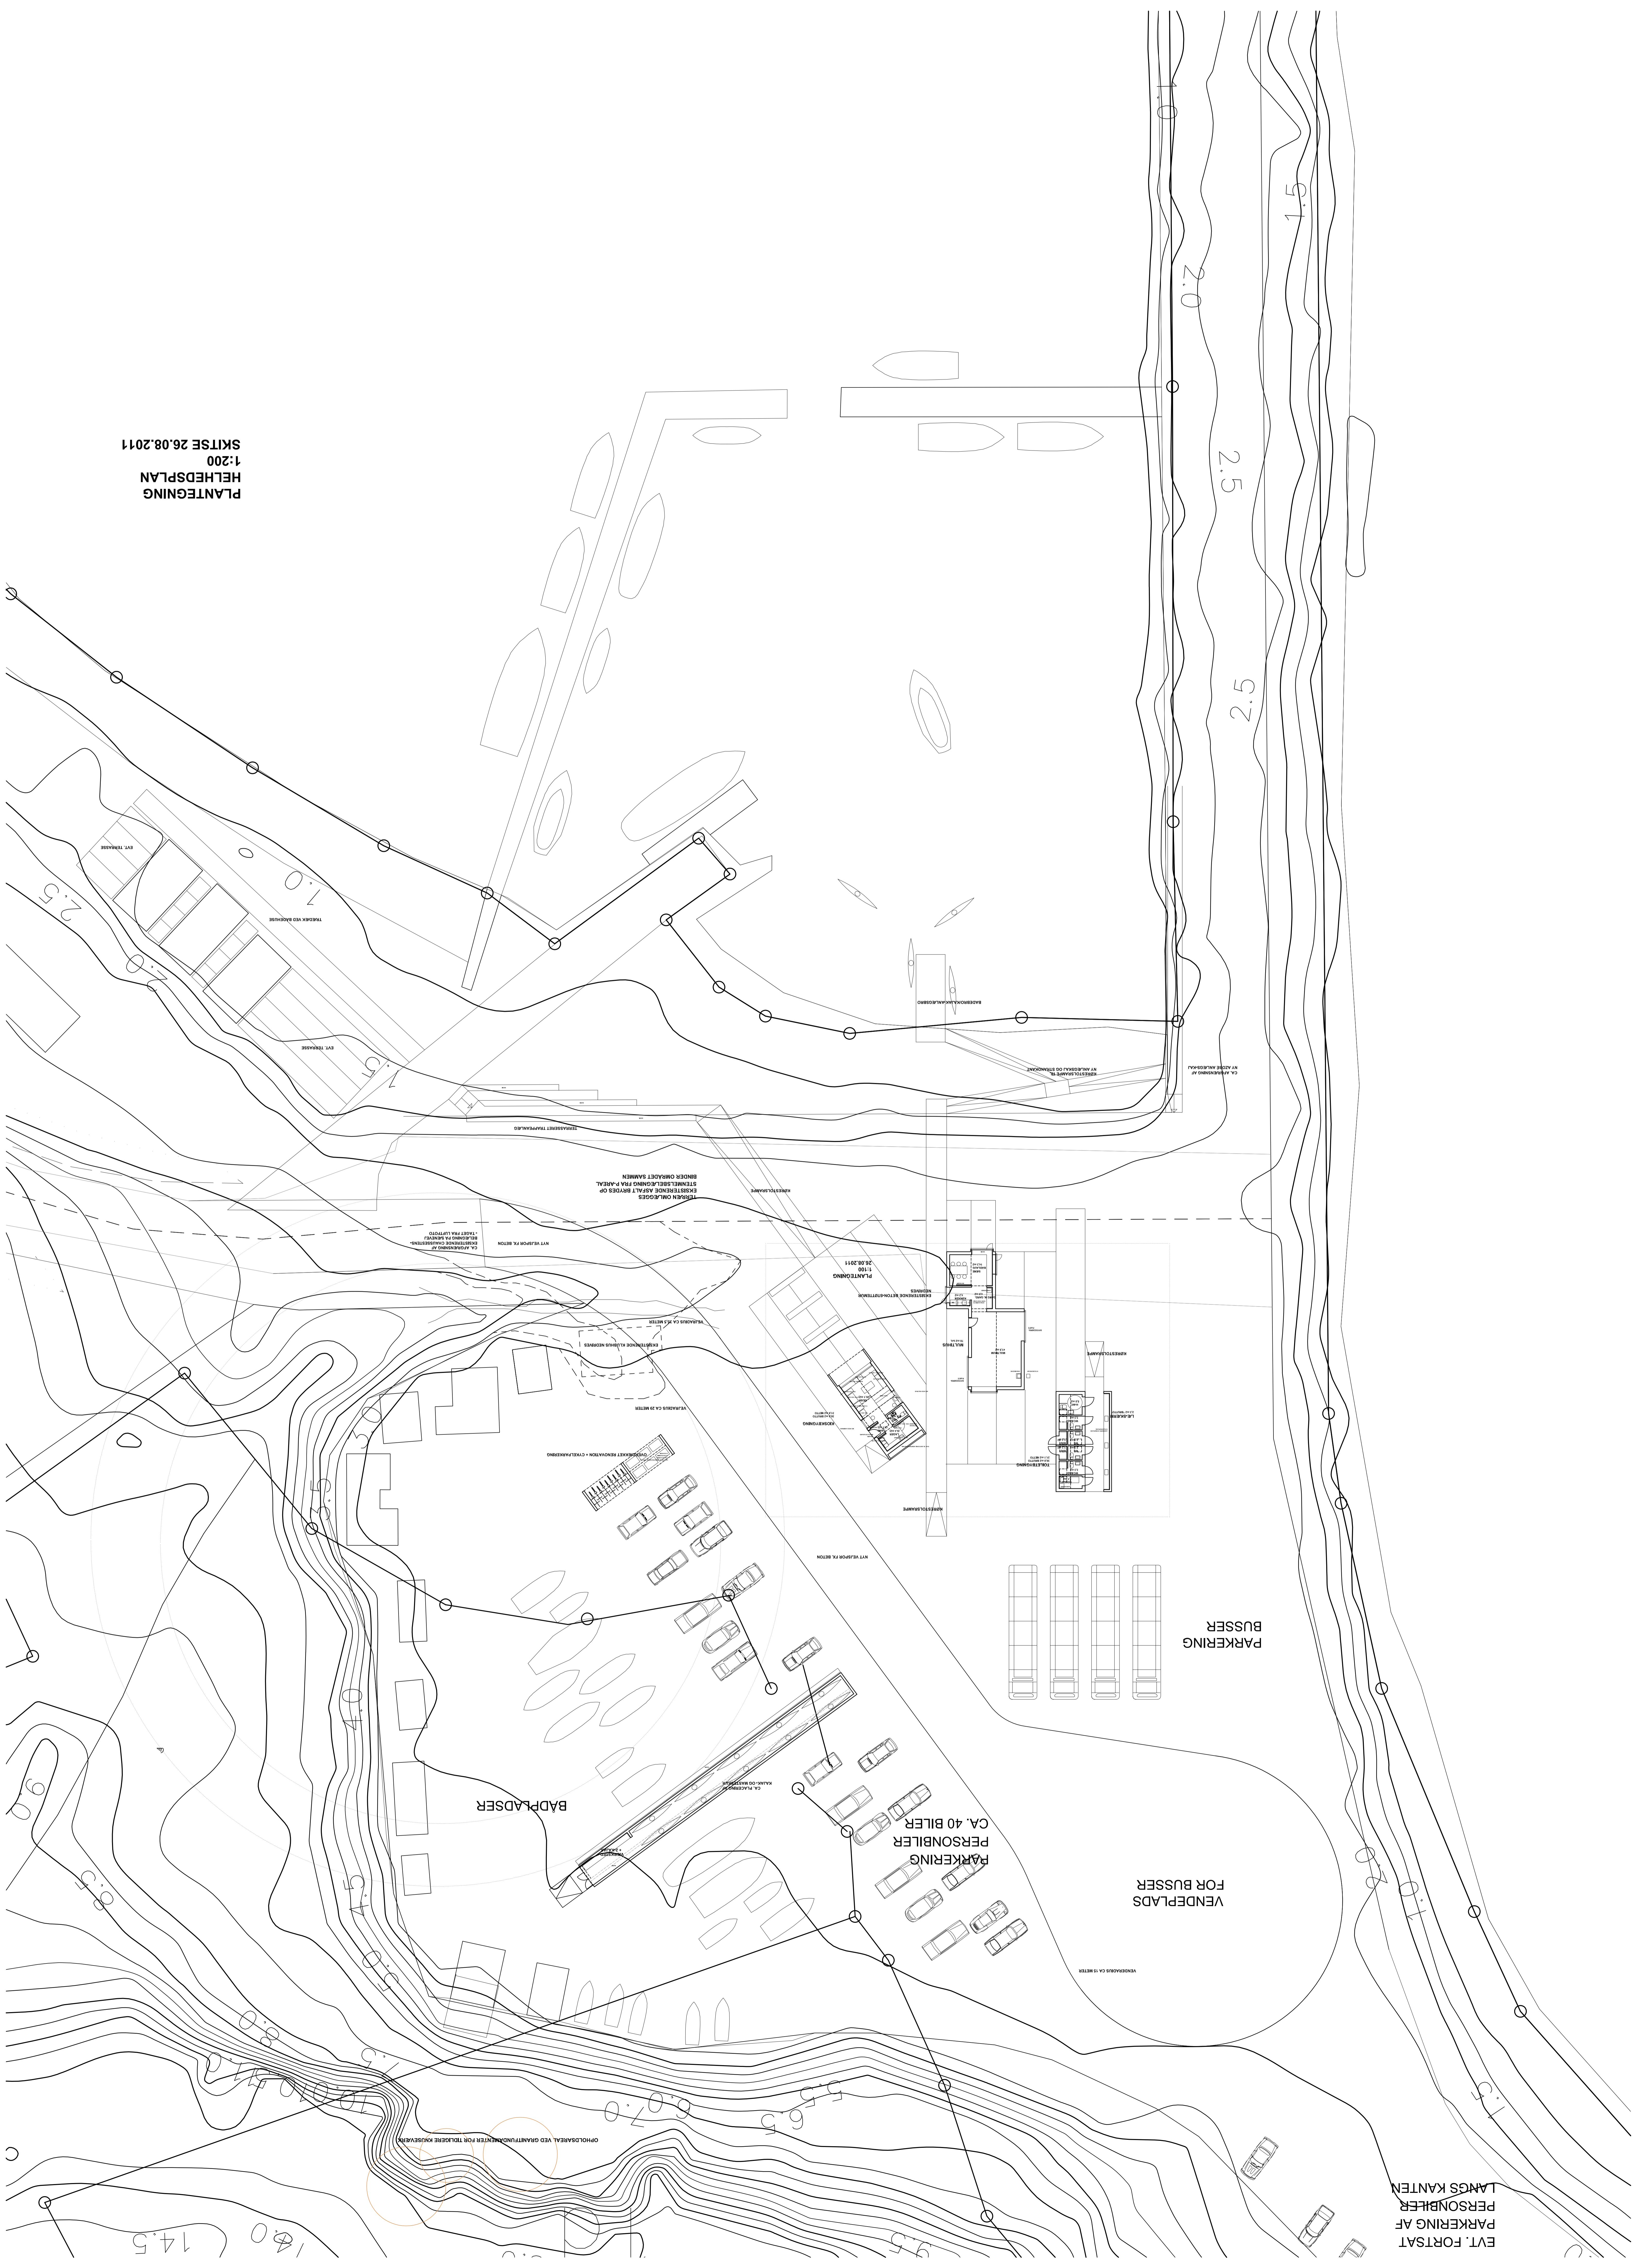

PLANTEGNING
HELHEDSPLAN
1:200
SKITSE 26.08.2011